



ERDGESCHOSS MST. 1 : 50

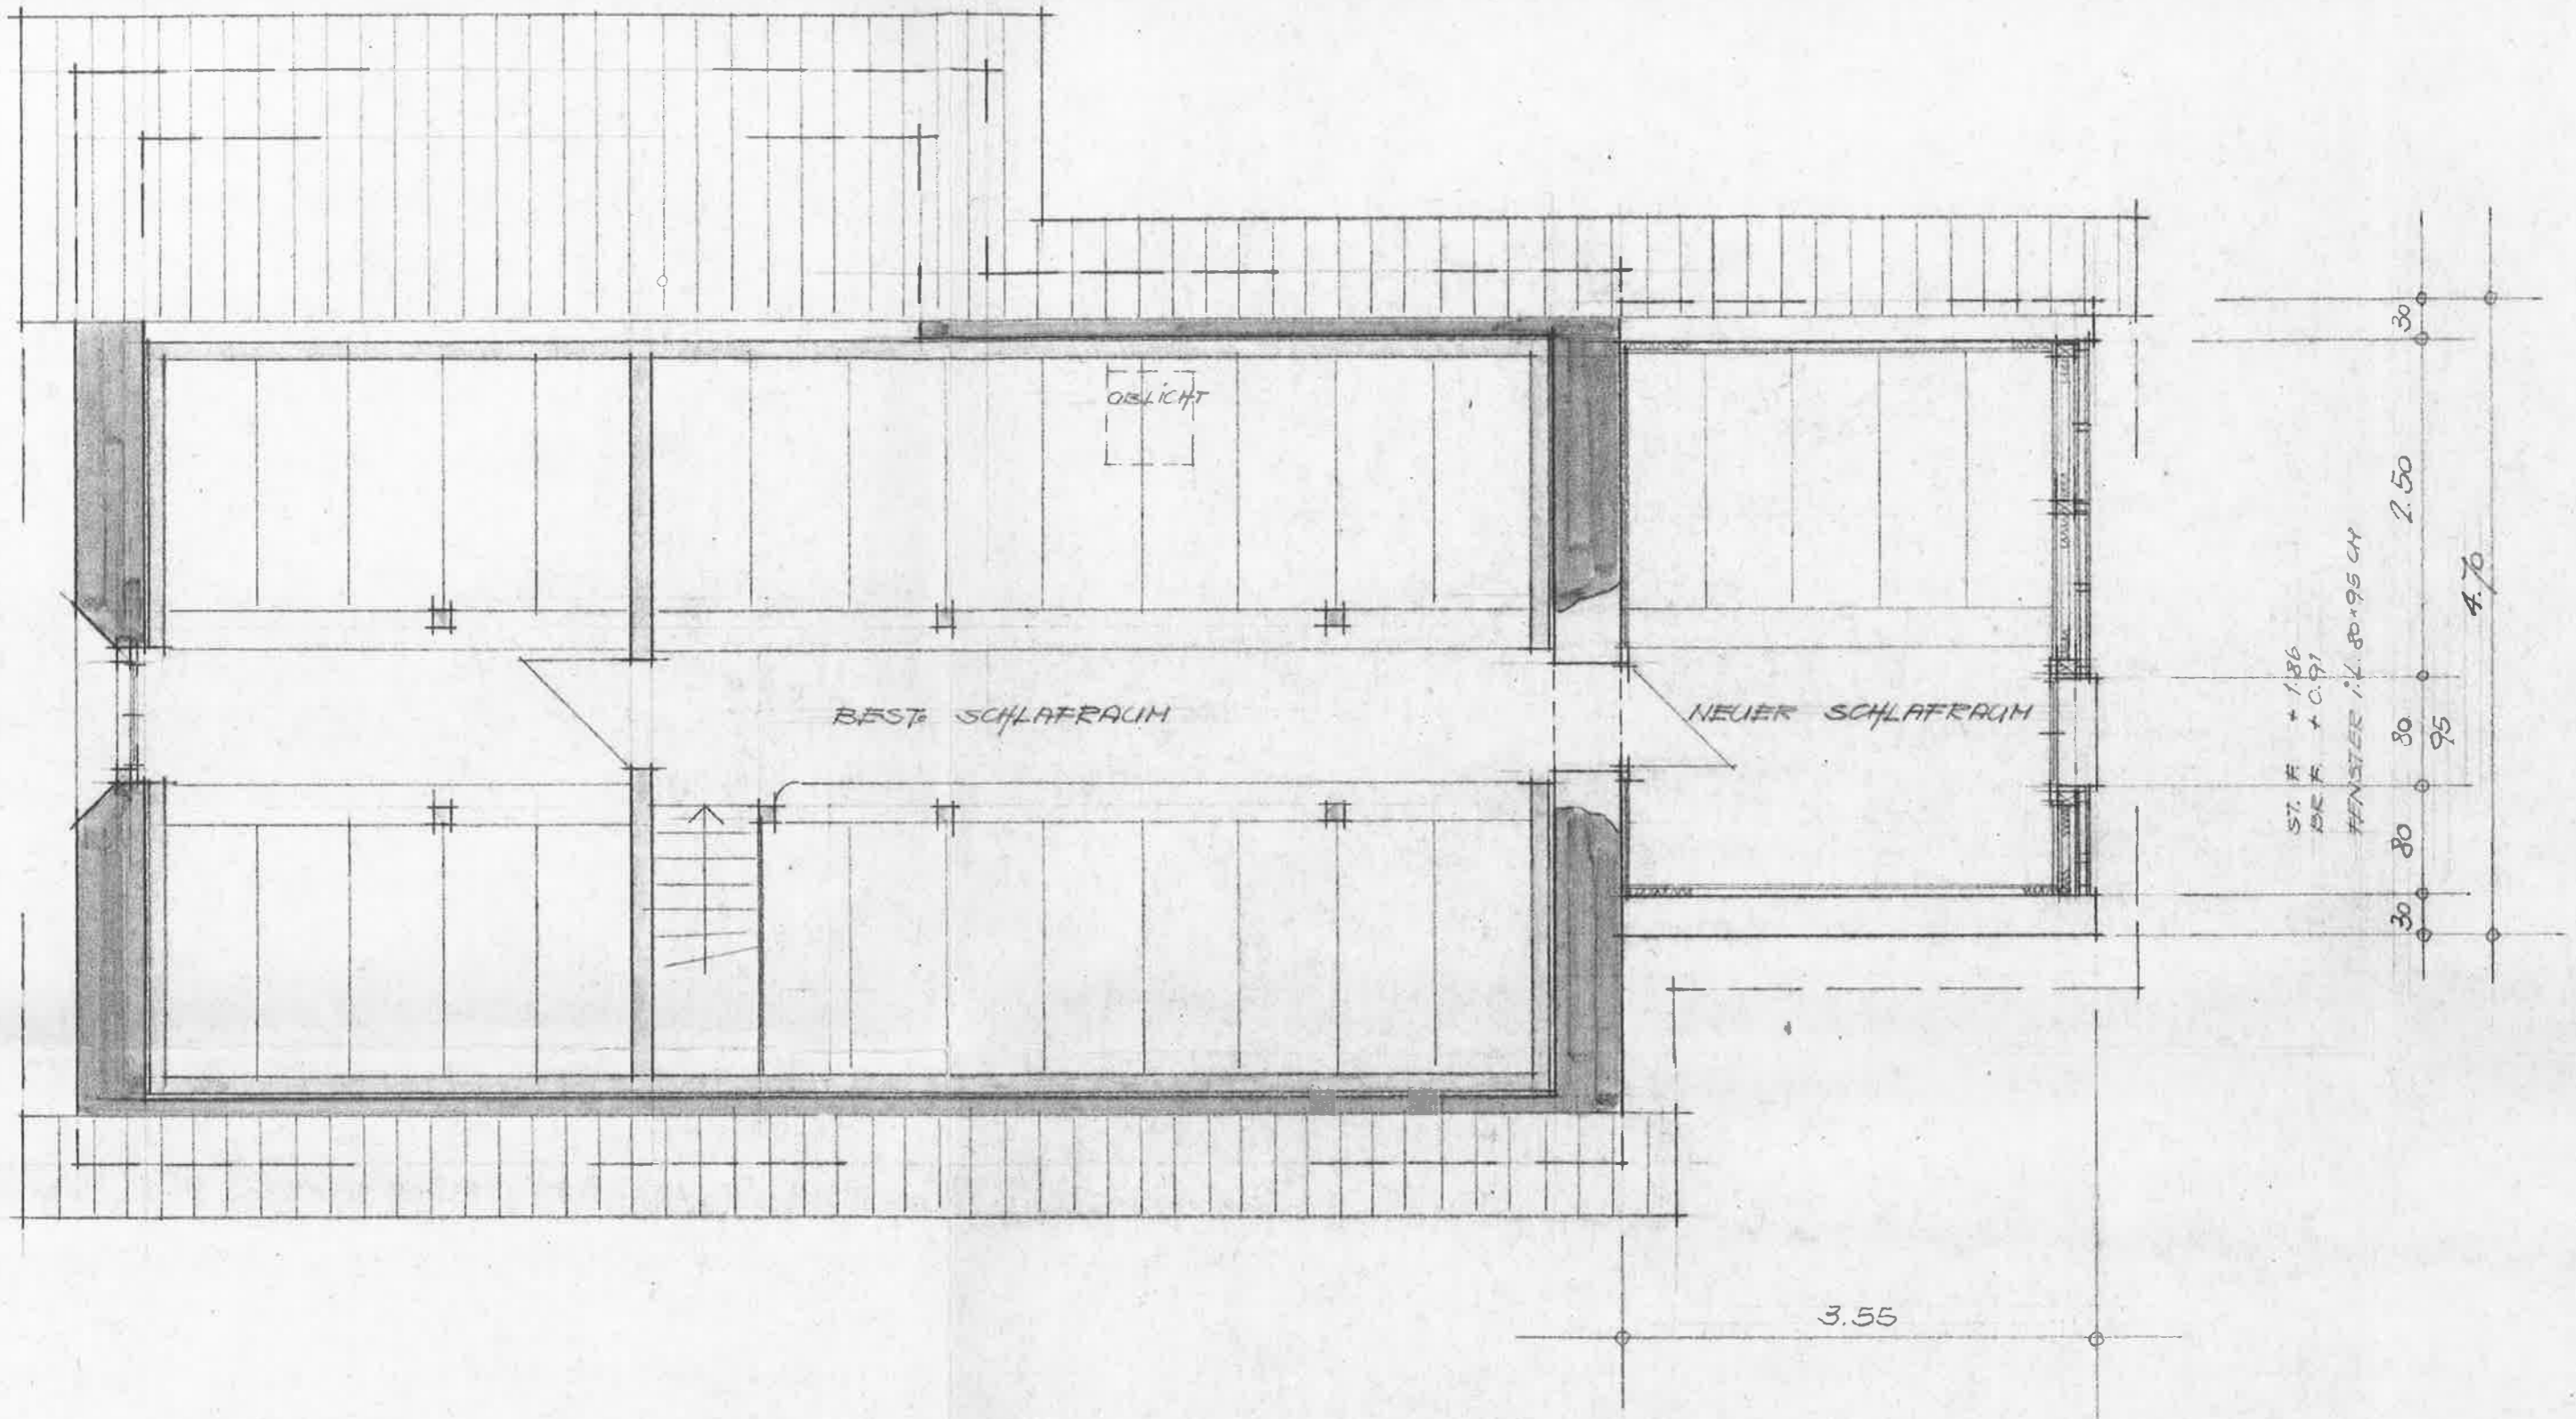


ST. F. + 1.86
 BR. F. + 0.91
 FENSTER i.V. 80x95 CM

OBERGESCHOSS MIST. 1 : 50

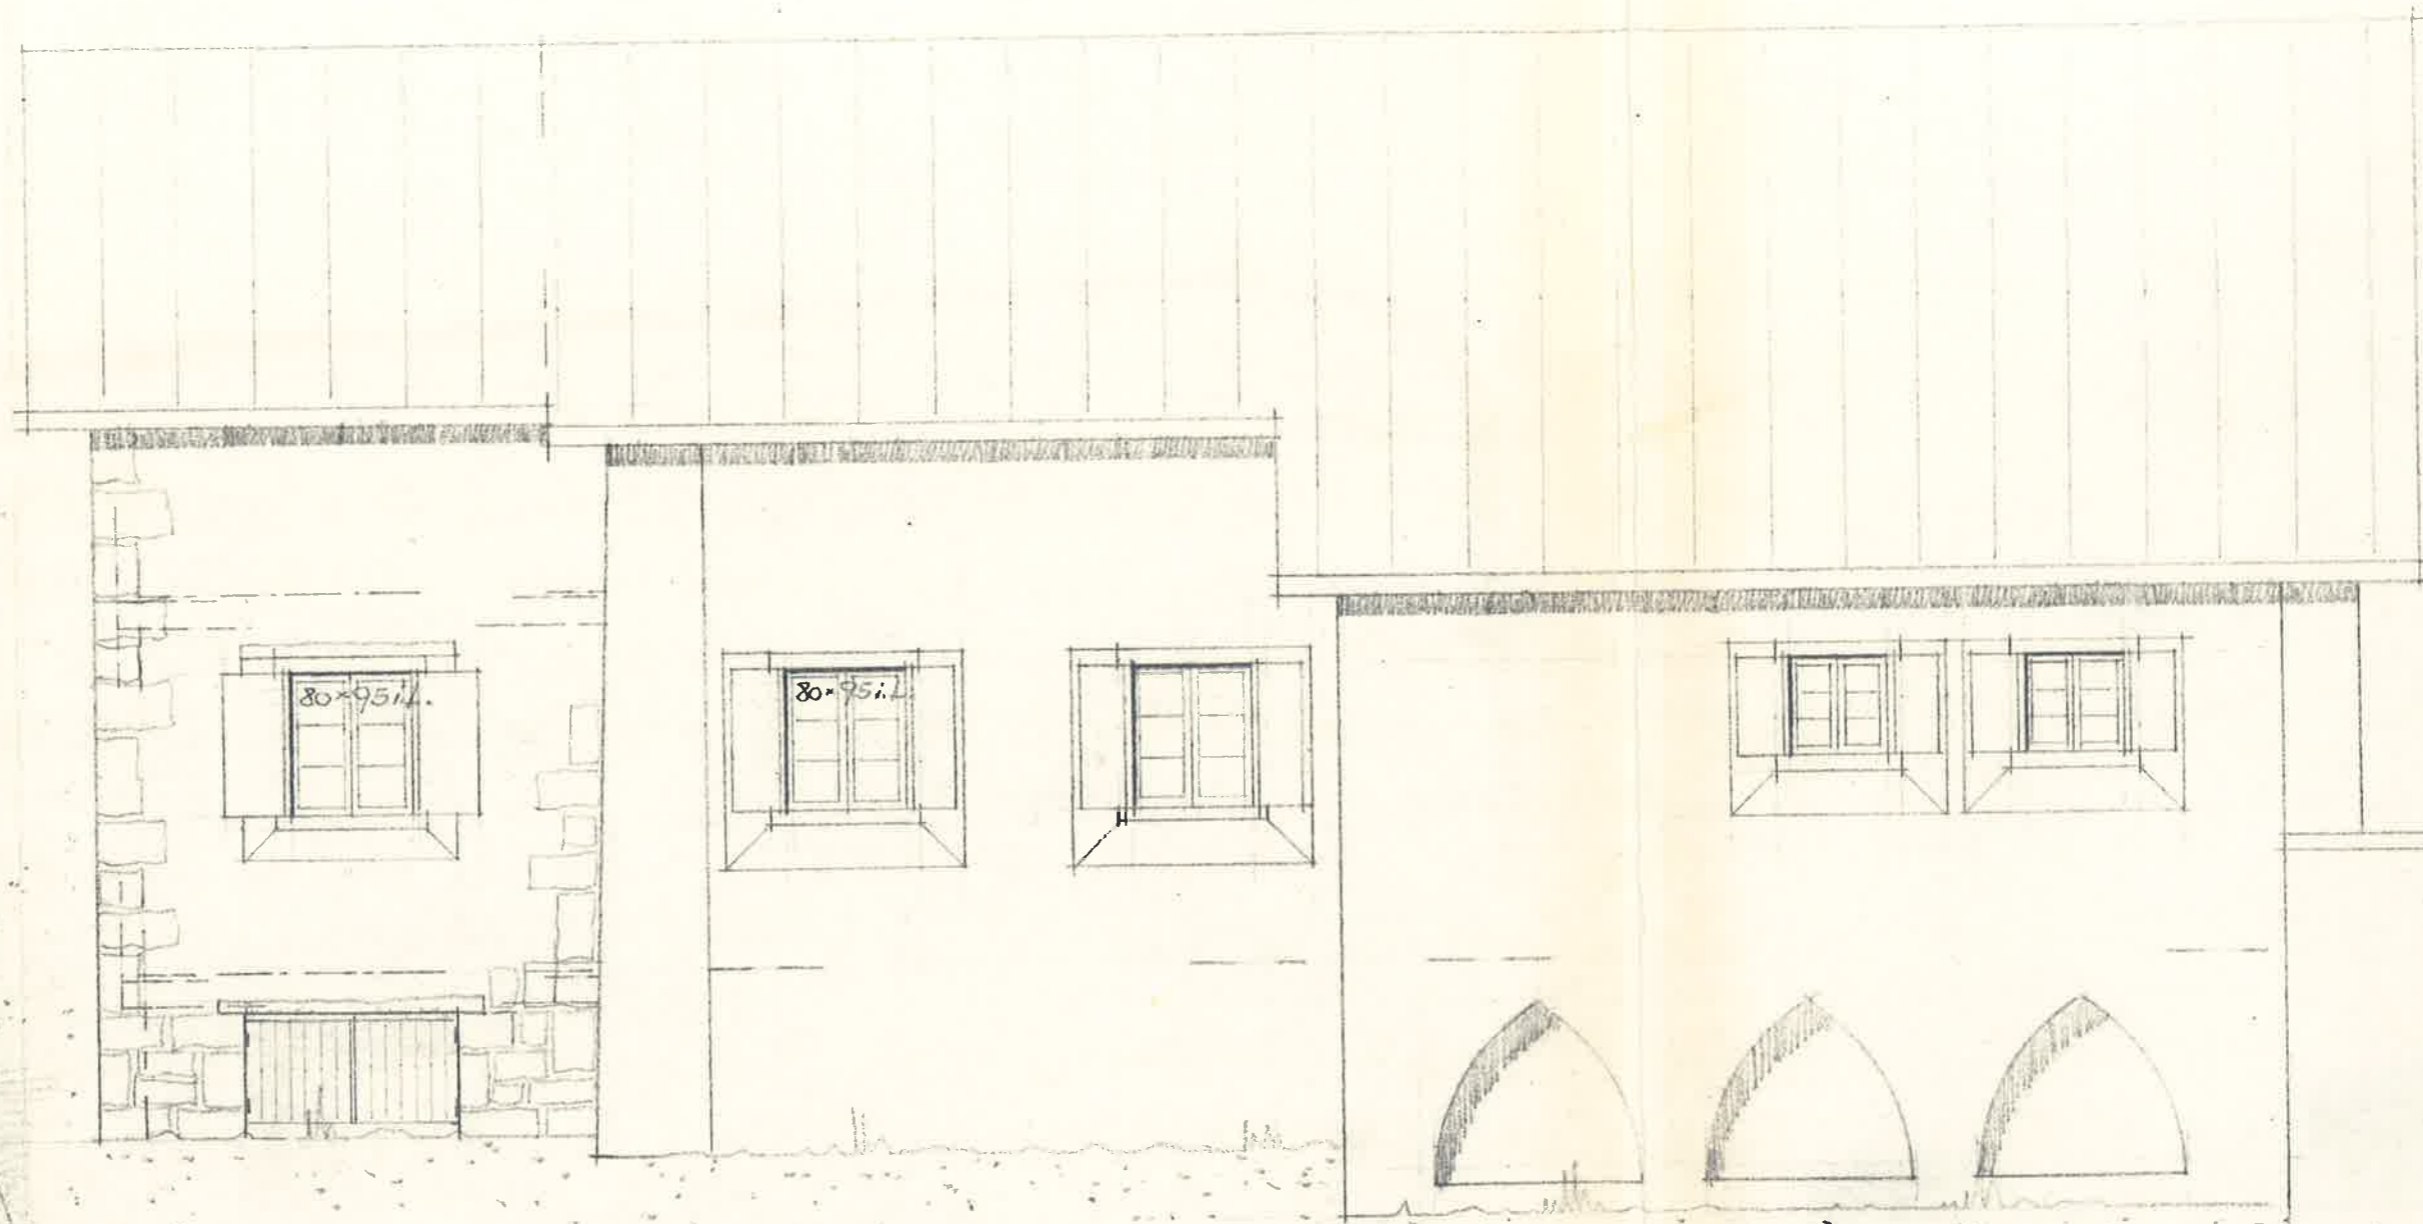

NORD - WEST - FASSADE

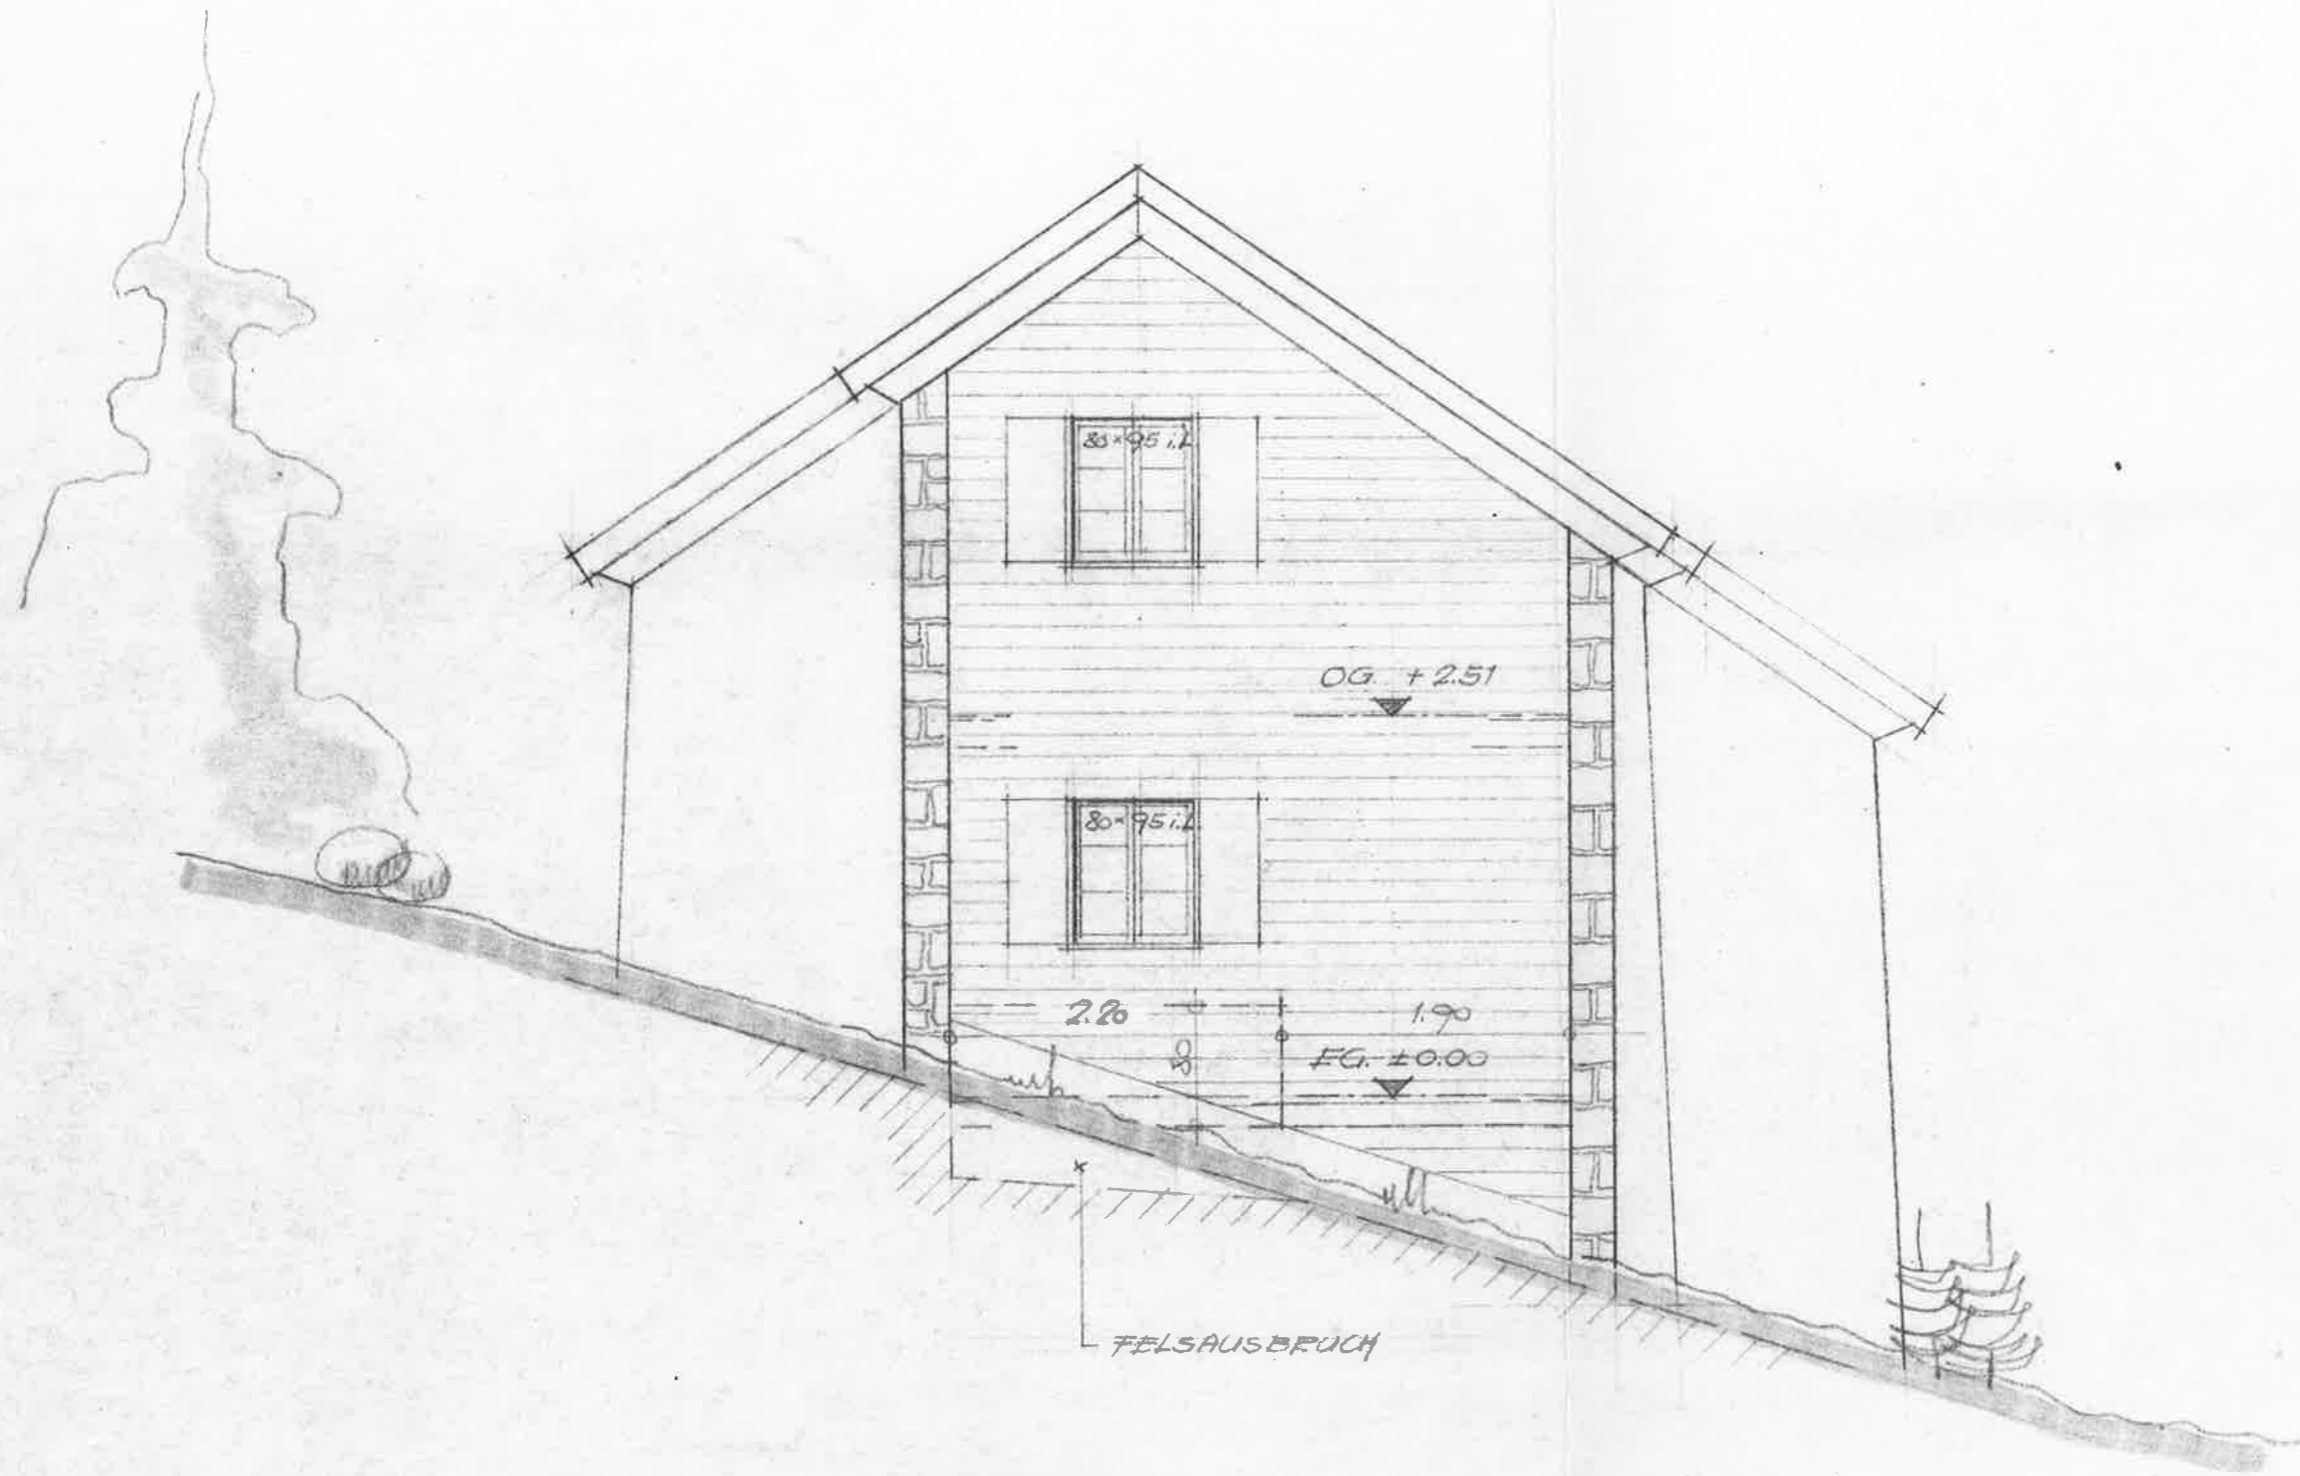

NORD-OST-FASSADE

1 : 50